



THARATHONG METAL CO.,LTD  
 199-199/1,199/2 Moo 13  
 T.Bangnani A.Banglen  
 Nakhonpathom 73130 Tel. (034)  
 301-311, Fax. (034) 301-312  
 www.tharathongmetal.com

GENERAL NOTES:

REV DESCRIPTION DATE DRAWN

Owner:

Architect:

Civil & Structural Engineer:

Mechanical & Electrical Engineer:

Quantity Surveyor:

Landscape Consultant:


Main Contractor:

Sub Contractor:


PROJECT NAME:

DRAWING TITLE:  
**BIG FRAME SLIDING WINDOW  
 3 PANELS ELEVATION**


DESIGNED: Ton	CHECKED: Tuang
DRAWN: Ton	APPROVED: Karoon
DATE: 08/05/2561	SCALE: NTS.
DRAWING TITLE: EU-3SS	DWG.PAGE: 1/1
REV NO: -	

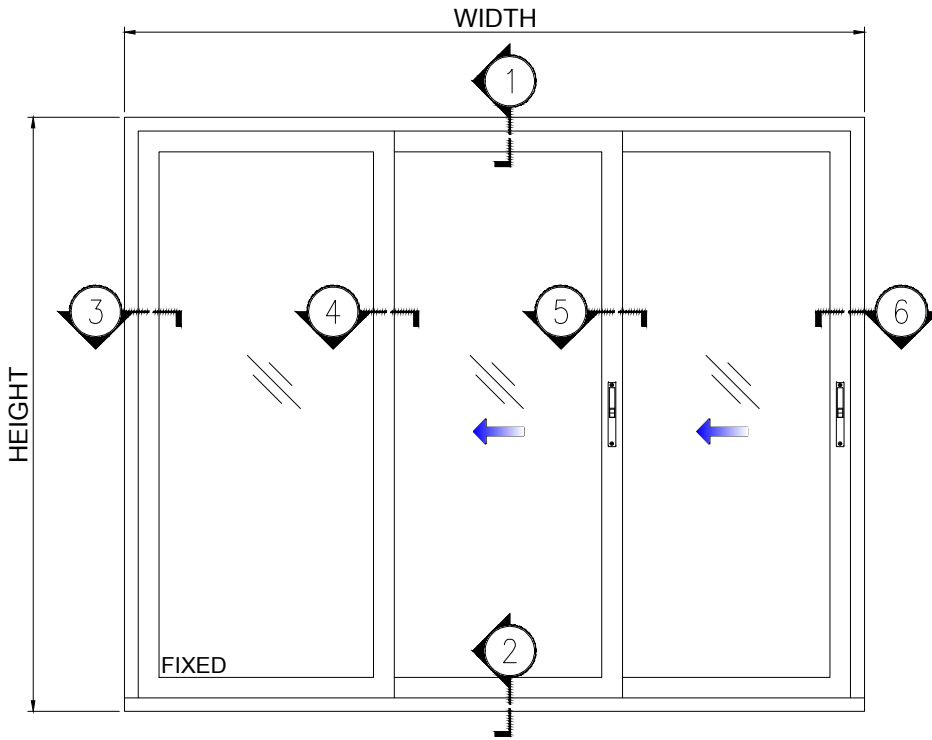

ELEVATION  
 SCALE : NTS.

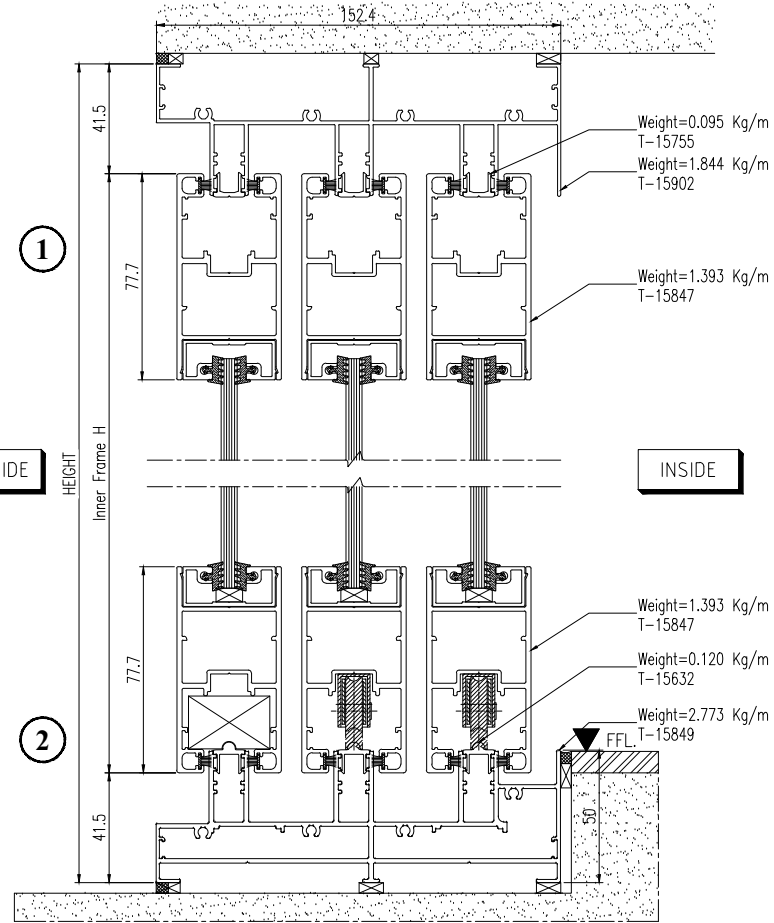

VERTICAL SECTION DETAIL  
 Scale 1:2  
 Inner Frame W

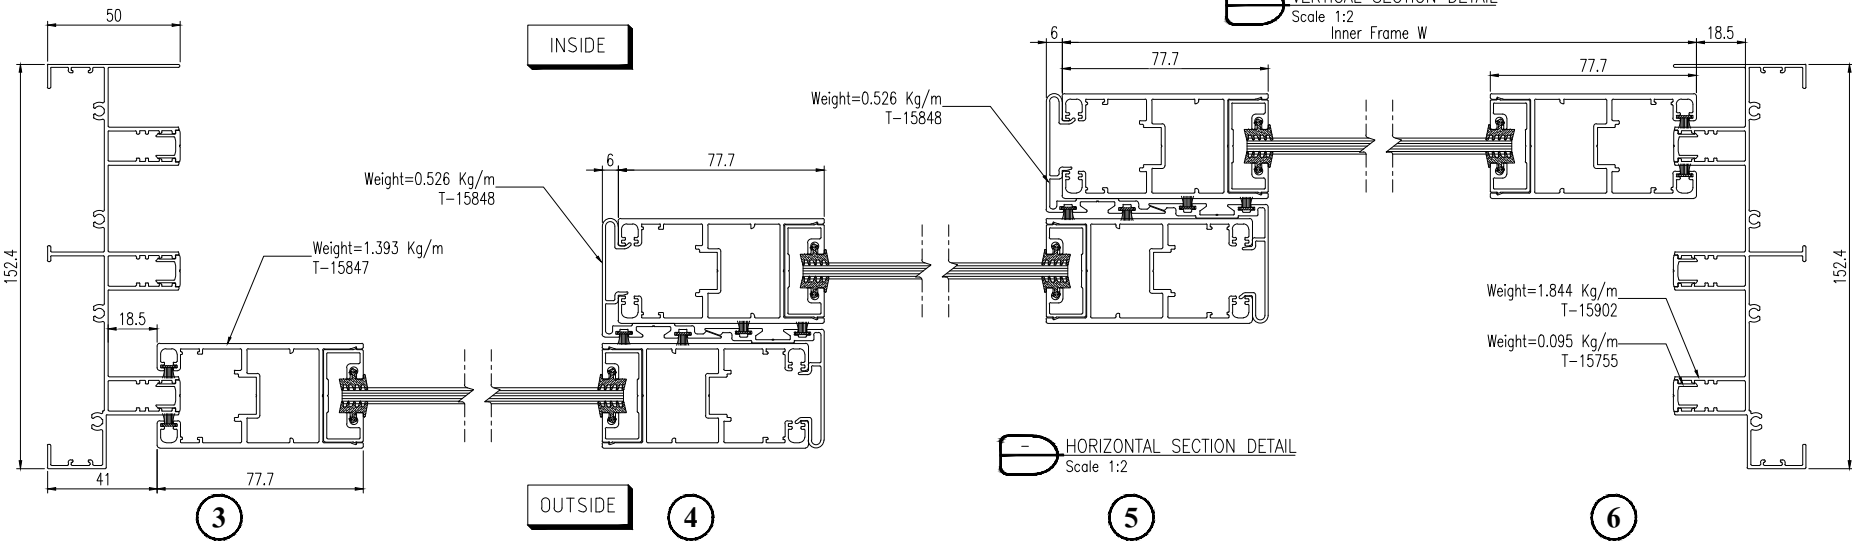

HORIZONTAL SECTION DETAIL  
 Scale 1:2

DATE: 13/05/2561 11:13:20 AM [D:\Projects\2561\2561-08\2561-08-01.dwg] [User: Admin] [Plot: A3] [Scale: 1:1] [Page: 1/1]

แบบผลิตภัณฑ์นี้ได้รับจดสิทธิบัตรการออกแบบผลิตภัณฑ์แล้ว ผู้ใดทำซ้ำหรือเลียนแบบโดยไม่ได้รับอนุญาตถือว่ามีความผิด