



THARATHONG METAL CO., LTD
199,199/1,199/2 Moo 13
T. Bangsuei A. Bangplem
Nakornpathom 73130 Tel. (034)
301-311, Fax. (034) 301-312
www.tharathongmetal.com

GENERAL NOTES:

REV DESCRIPTION DATE DRAWN

Owner:

Architect:

Civil & Structural Engineer:

Mechanical & Electrical Engineer:

Quantity Surveyor

Landscape Consultant:


Main Contractor:

Sub Contractor:


PROJECT NAME:

DRAWING TITLE:
**FOLDING DOOR ELEVATION
6-4-0**

DESIGNED: Ton	CHECKED: Tuang
DRAWN: Aod	APPROVED: Karon
DATE: 28/06/18	SCALE: NTS
DWG. Page: 1	REV NO: -

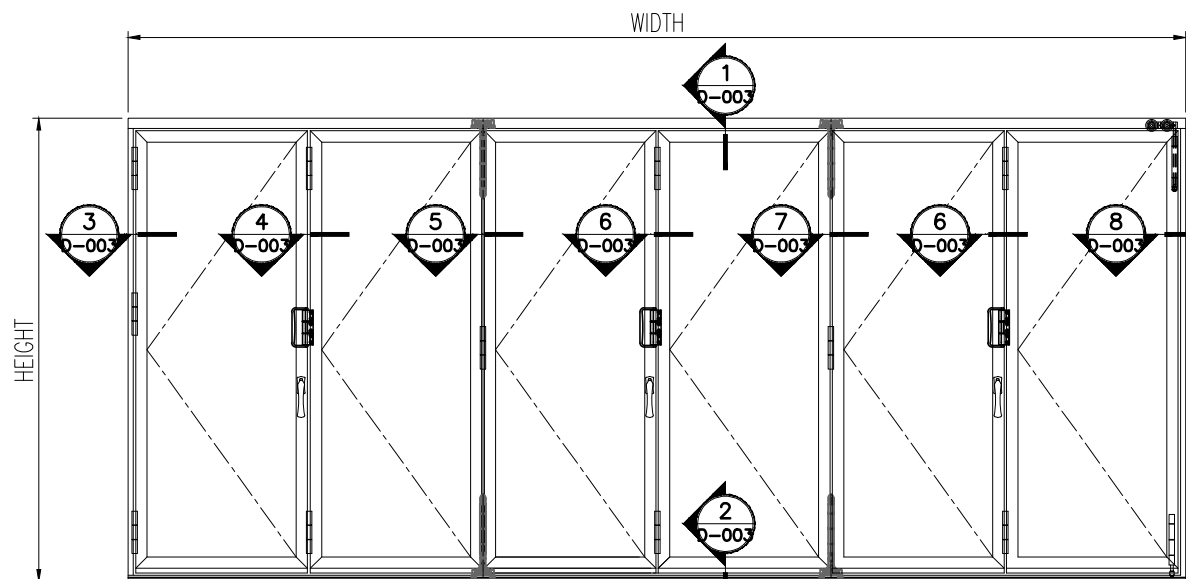


ELEVATION
SCALE : NTS.

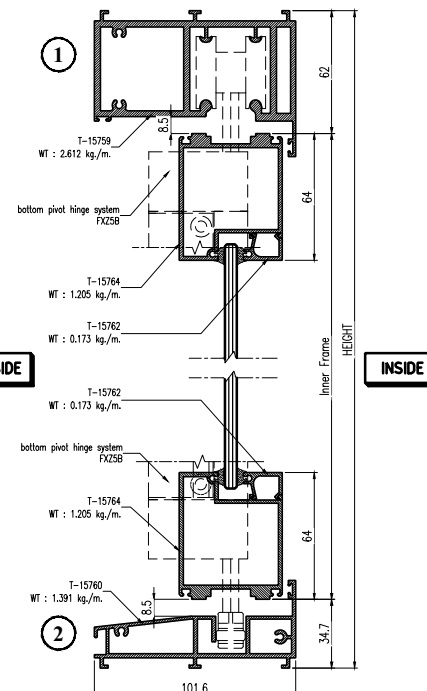

OUTSIDE

INSIDE

VERTICAL SECTION DETAIL
Scale 1:2

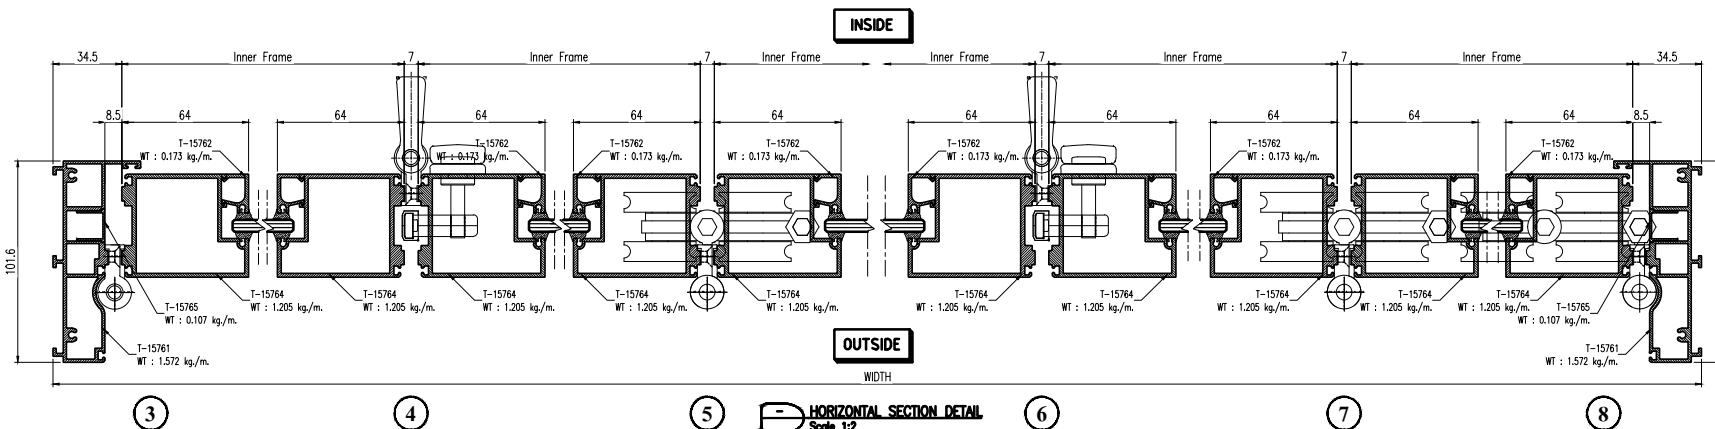

INSIDE

OUTSIDE

HORIZONTAL SECTION DETAIL
Scale 1:2