


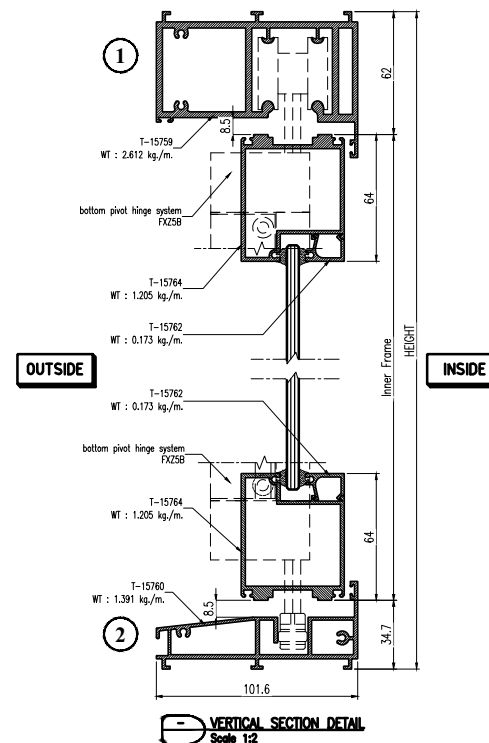

THARATHONG METAL CO.,LTD
199,199/1,199/2 Moo 13
T.Bangpasri A.Banglen
Nakornpathom 73130 Tel. (034)
301-311, Fax. (034) 301-312
www.tharathongmetal.com

GENERAL NOTES:

[illegible]

REV	
Quantity	

Architect:

Civil & Structural Engineer:

Mechanical & Electrical Engineer:

Quantity Surveyor

Landscape Consultant :

Main Contractor:

Sub Contractor:

PROJECT NAME:

DRAWING TITLE:
**FOLDING DOOR ELEVATION
5-3-2**

DESIGNED: Ton	CHECKED: Tuang	
DRAWN: Aod	APPROVED: Karoorn	
DATE: 28/06/18	SCALE: NTS.	
DRAWING TITLE: EL-LD-005	DWG. Page -	REV NO: